

Proposed Gate
Restricting Access
08:30 - 16:30 Mon-Fri
Term Time Only


Student Electronic
Access Controlled Gates

Hospital Walk
Public Footpath

Sports Field
Access Gates

Proposed Gate
Restricting Access
08:30 - 16:30 Mon-Fri
Term Time Only

SITE - SR1

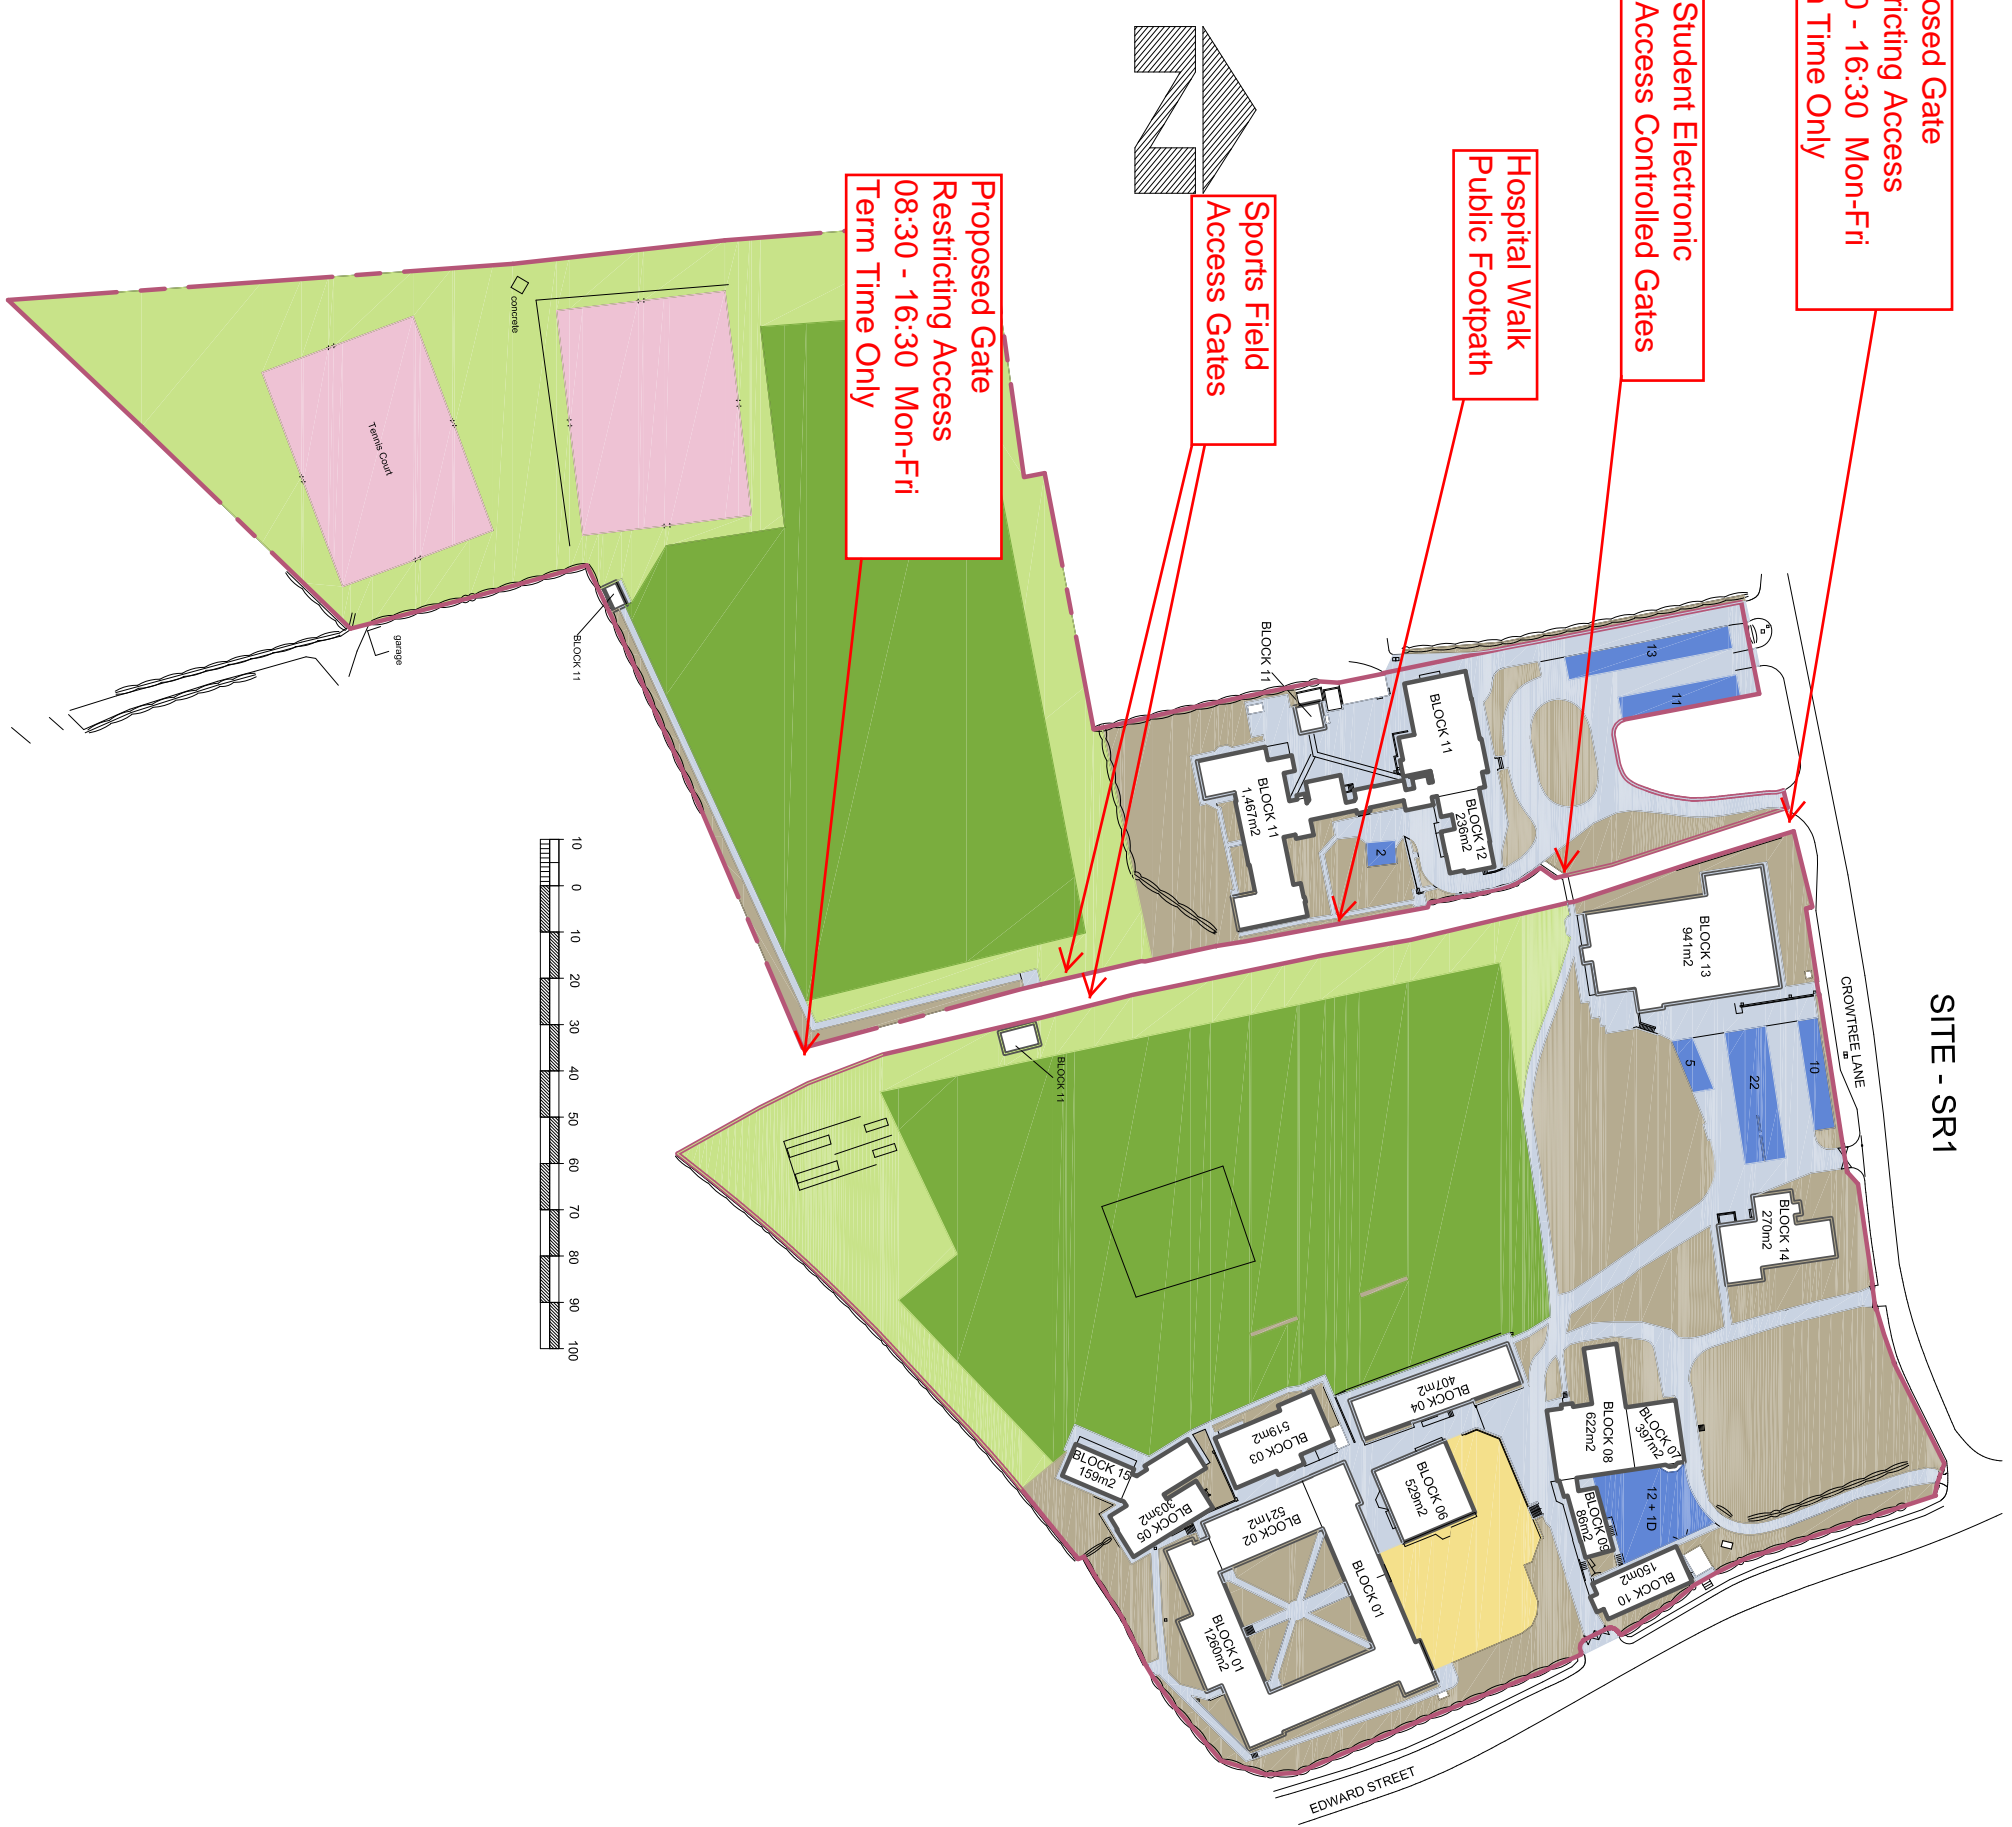

THIS DRAWING IS THE PROPERTY OF MOUCHEL BUSINESS SERVICES. COPYRIGHT IS RESERVED BY THEM AND THE DRAWING IS ISSUED ON THE CONDITION THAT IT IS NOT COPIED, REPRODUCED, RETAINED, OR DISCLOSED TO ANY UNAUTHORISED PERSON, EITHER WHOLLY OR IN PART WITHOUT THE CONSENT IN WRITING OF MOUCHEL BUSINESS SERVICES.

- TEAM GAME
19,896m²
- PLAYING FIELD
31,881m²
- TEAM GAME HARD PLAY
3,513m²
- HARD SURFACE
1,020m²
- SOFT LANDSCAPE
10,065m²
- ACCESS & PATHS
6,381m²
- CAR-PARKING
1,097m²
- G.I.A.
7,967m²
- SITE AREA
60,200m²

Rev.	Date	Description	By	Checked By



Client: MOUCHEL PROPERTY RECORDS

Project: Louth King Edward VI Grammar School
E0157

Drawing Title: AMP Site Plan
925/5-405

Drawn By: JDH **Checked By:**

Scale: N.T.S. **Date:** December 2011

Project No.: **Drawing No.:** **Revision:**

Drawing Status: