


All dimensions in mm unless otherwise stated.  
 This drawing is the copyright of Collinson PLC and may not be reproduced or used except by written consent.  
 Collinson PLC does not guarantee the accuracy of any third party design information contained in this drawing.  
 Please notify Collinson PLC immediately if you notice any discrepancies within this drawing.

Do not scale - if in doubt, ask. Written dimensions always override.  
 This drawing to be read in conjunction with all other relevant drawings, schedules and details in the series.

DRAWING STATUS	
S0 to S7	Drawing issued for illustrative purposes. Dimensions / details subject to change. Structural information is indicative and subject to detailed structural design. NOT FOR CONSTRUCTION.
D1 to D4	Drawing issued for Unauthorised and Non-Contractual use such as Costing, Tender, Contract Design & Procurement. NOT FOR CONSTRUCTION.
A1, A2, etc.	Approved and Complete. Can be used for Contractual use. USE FOR CONSTRUCTION.
B1, B2, etc.	Final/As-Built. Subject to items held in abeyance. USE FOR CONSTRUCTION.
CR	Construction Record Documentation.

Revision Schedule				
Rev.	Revision Description	Date	Drawn	Checked

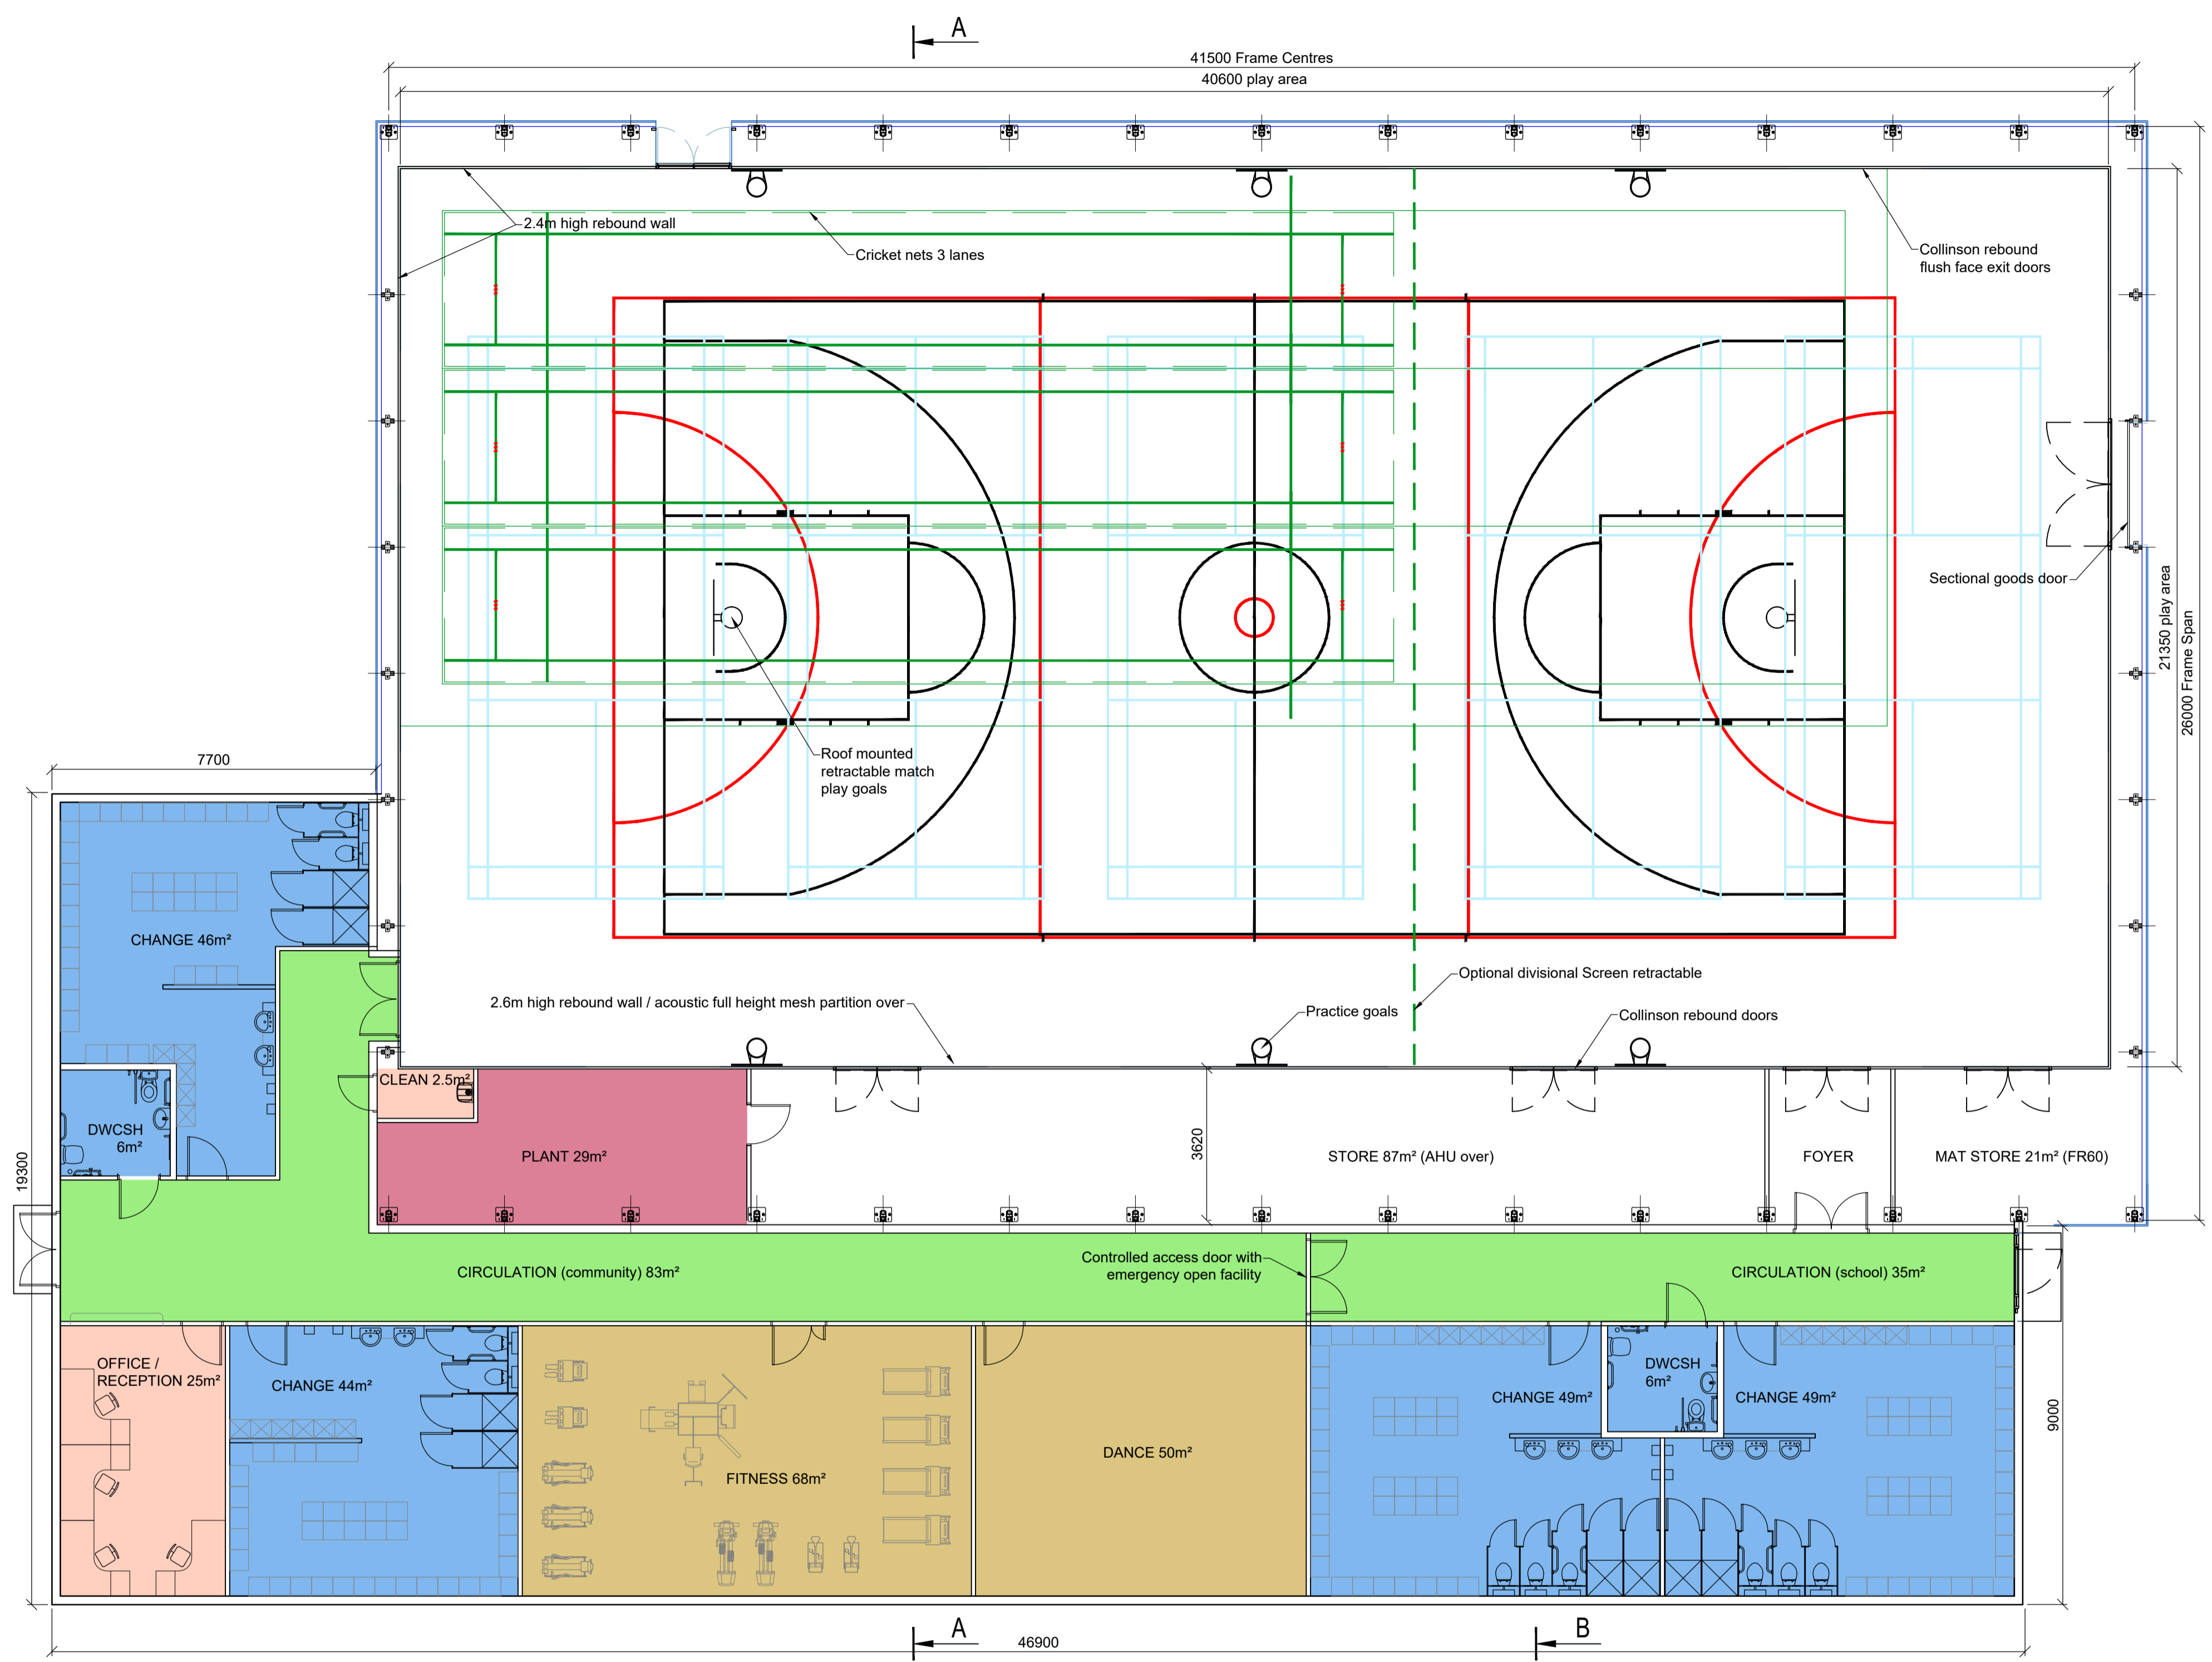

LAYOUT PLAN

DRAWING STATUS: Preliminary

- NOTES:
- Equipment shown is indicative. Please refer to detailed quotation for inclusions / exclusions.
  - Building frame dimensions shown are approximate and subject to detailed structural design.
  - Although every effort has been made to ensure the accuracy of the scaling of this drawing, it cannot be guaranteed. Please contact Collinson should additional dimensions be required.
  - Size and locations of openings to be agreed.

**Collinson**

Collinson PLC  
 Riverside Industrial Estate  
 Catterall, Preston PR3 0HP  
 01995 606451  
 www.collinson.co.uk

Client:  
**King Edward VI Grammar School, Louth**

Project:  
**Proposed sports hall**

Drawing Title:  
**Sketch scheme**

Drawing Status:  
**S0**

Scale @A1: 1:100	Date: 06.09.18	Drawn: JES	Checked: ---
---------------------	-------------------	---------------	-----------------

Drawing No:  
C0513\_COL\_DR\_A\_SK01

Rev:  
P01