
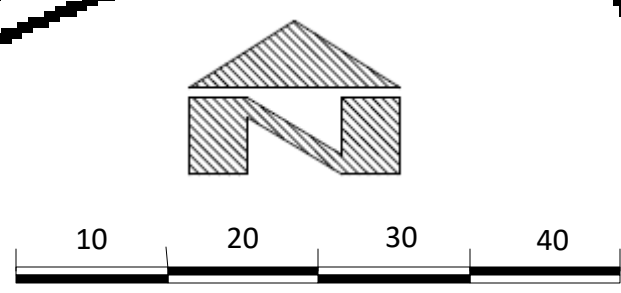


Existing Entrances to the Site
are to be used No new
entrances being formed.

Existing
Entrances to the
Site are to be
used No new
entrances being
formed.

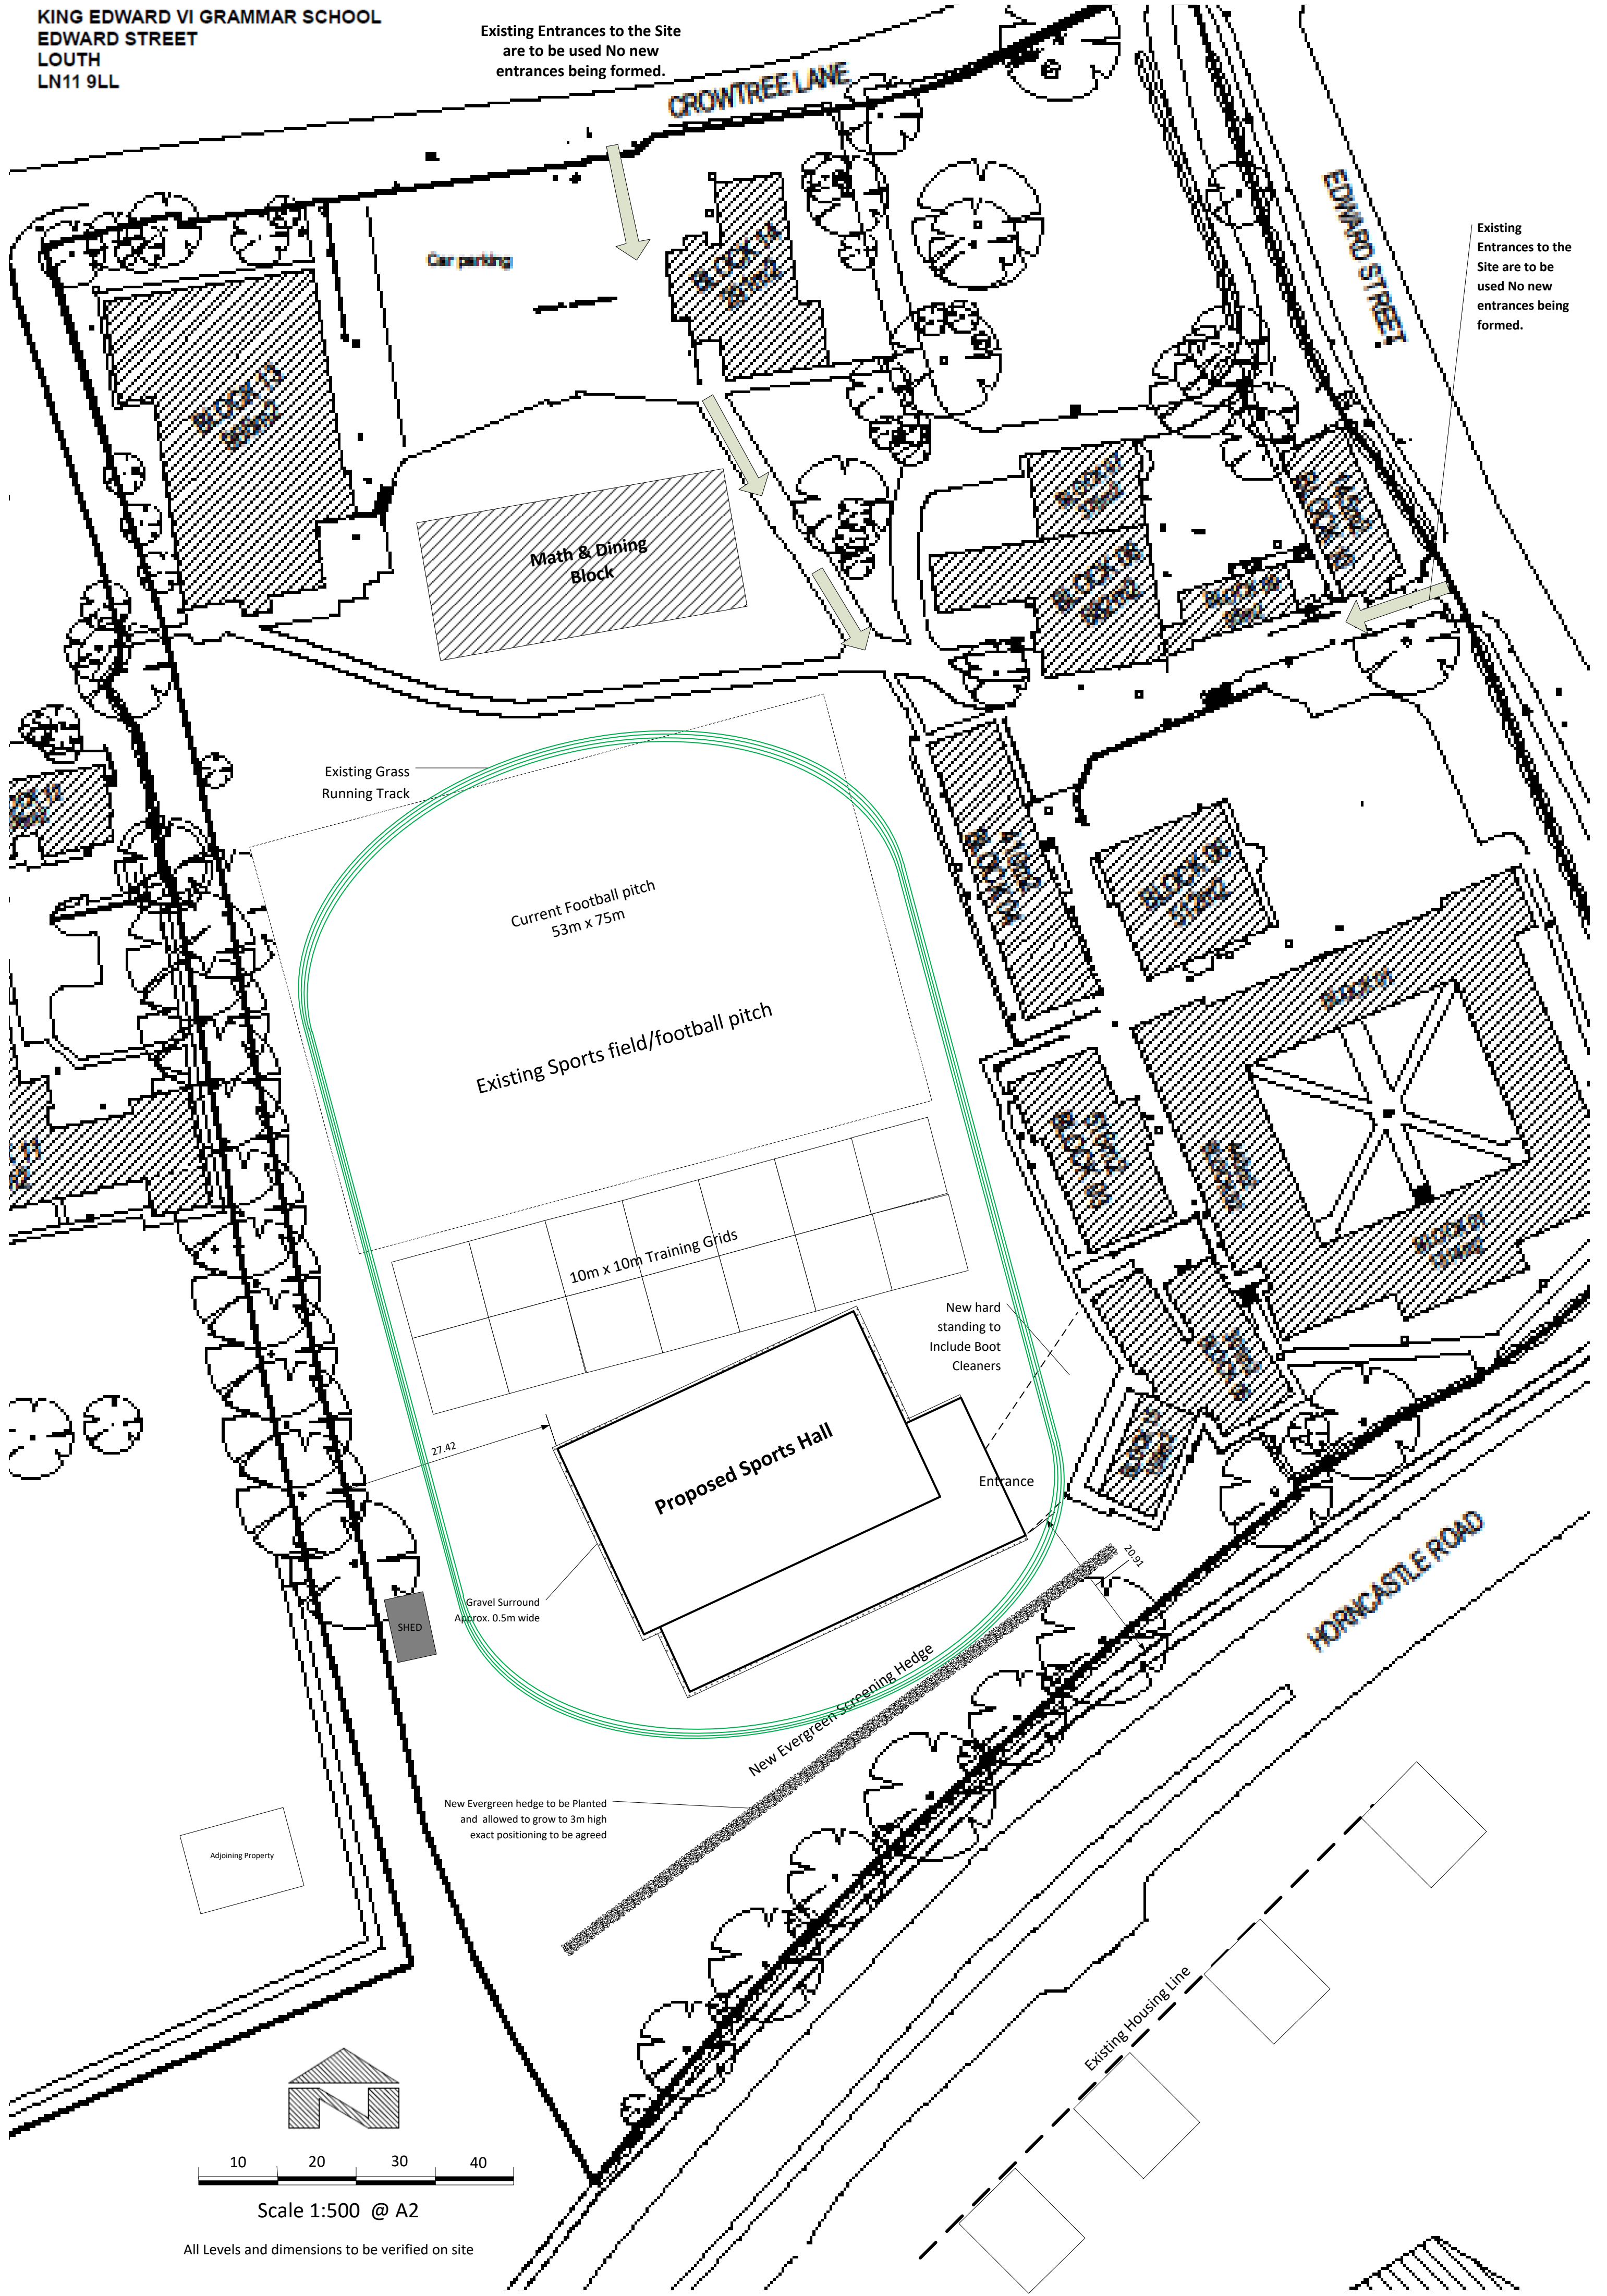

Scale 1:500 @ A2

All Levels and dimensions to be verified on site